



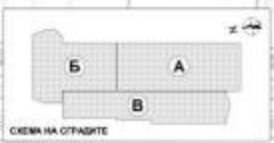


КОМПЛЕКС • АДМИРАЛ • СВЕТИ ВЛАС

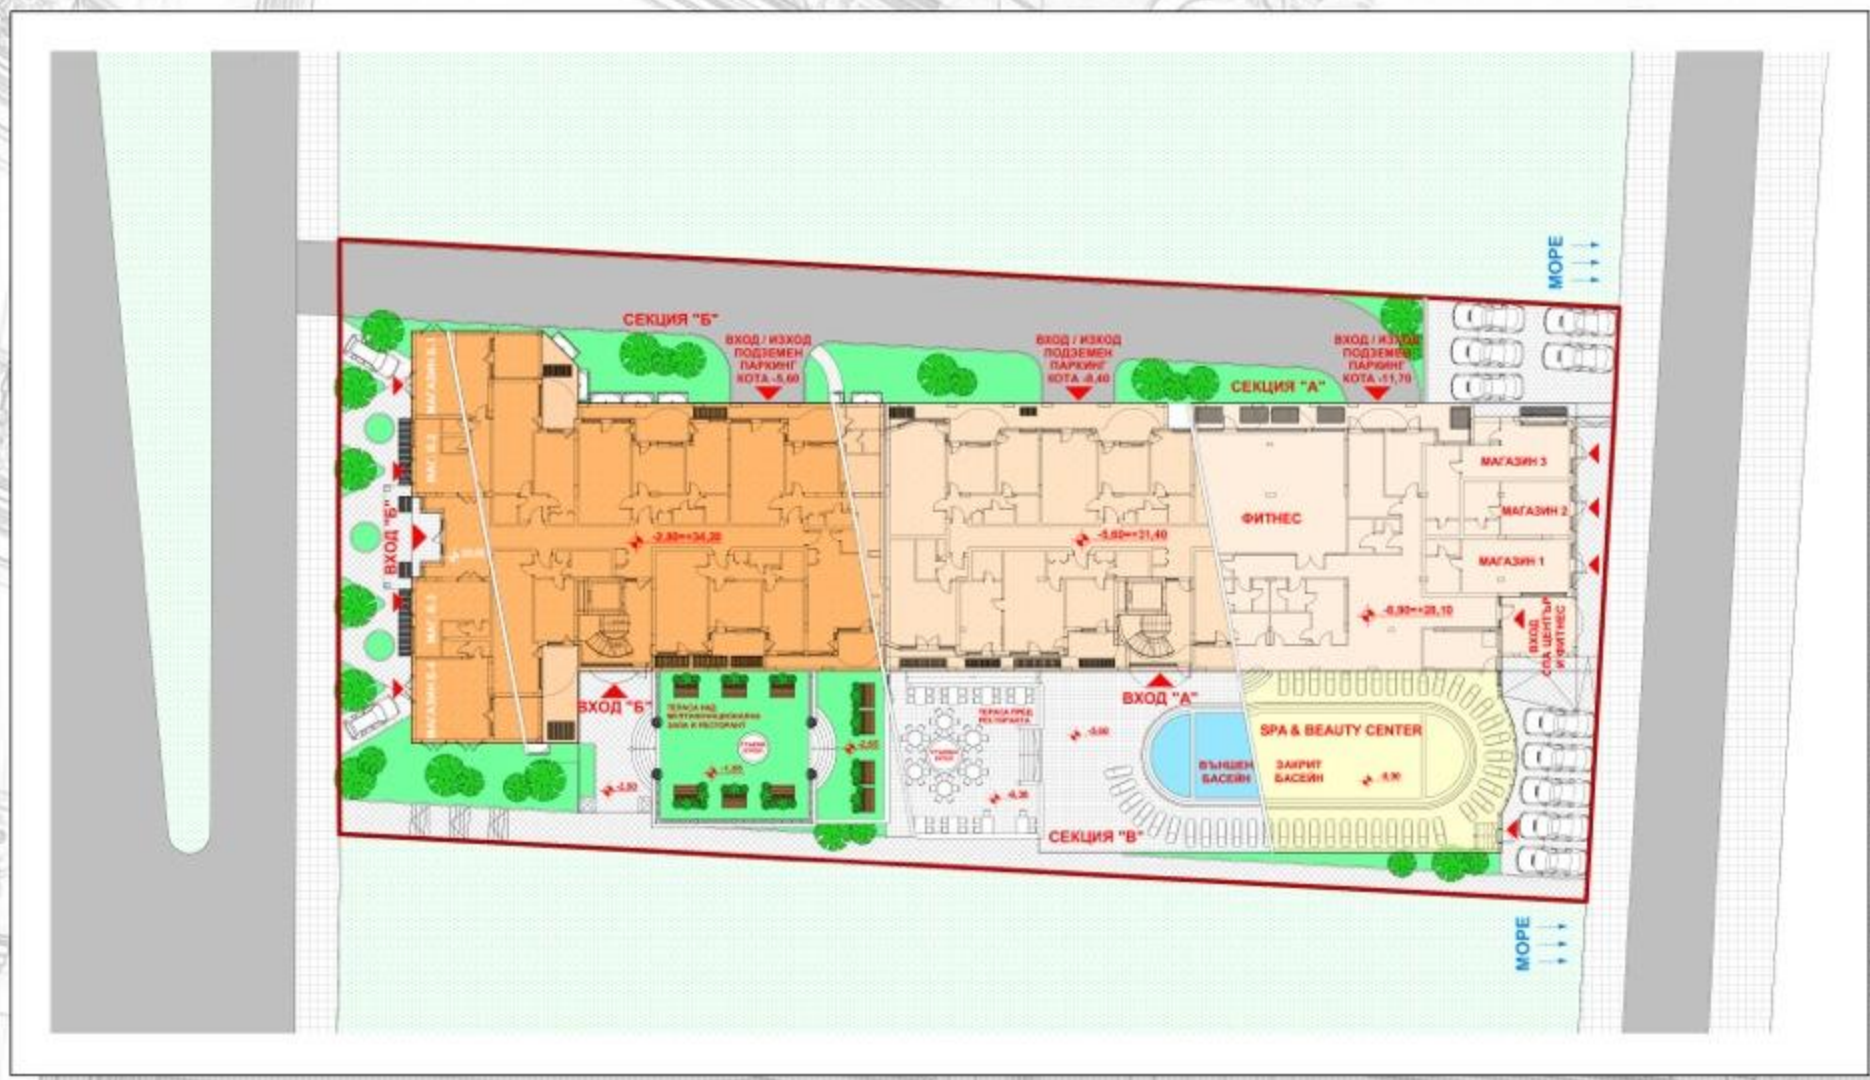


СИТУАЦИЯ • М 1:400



СЕКЦИЯ А и В • НИВО -4 кота -11,70=+25,30 • М 1:150

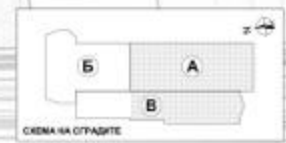

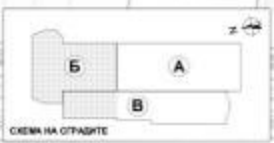


СЕКЦИЯ Б и В • НИВО -4 кота -11,20=+25,80 • М 1:150







СЕКЦИЯ А и В • НИВО -3 кота -8,90=+28,10 • М 1:150

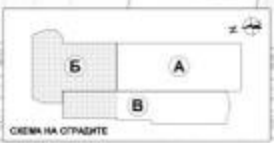


СЕКЦИЯ Б И В • НИВО -3 ката -8,40=+28,60 • М 1:150

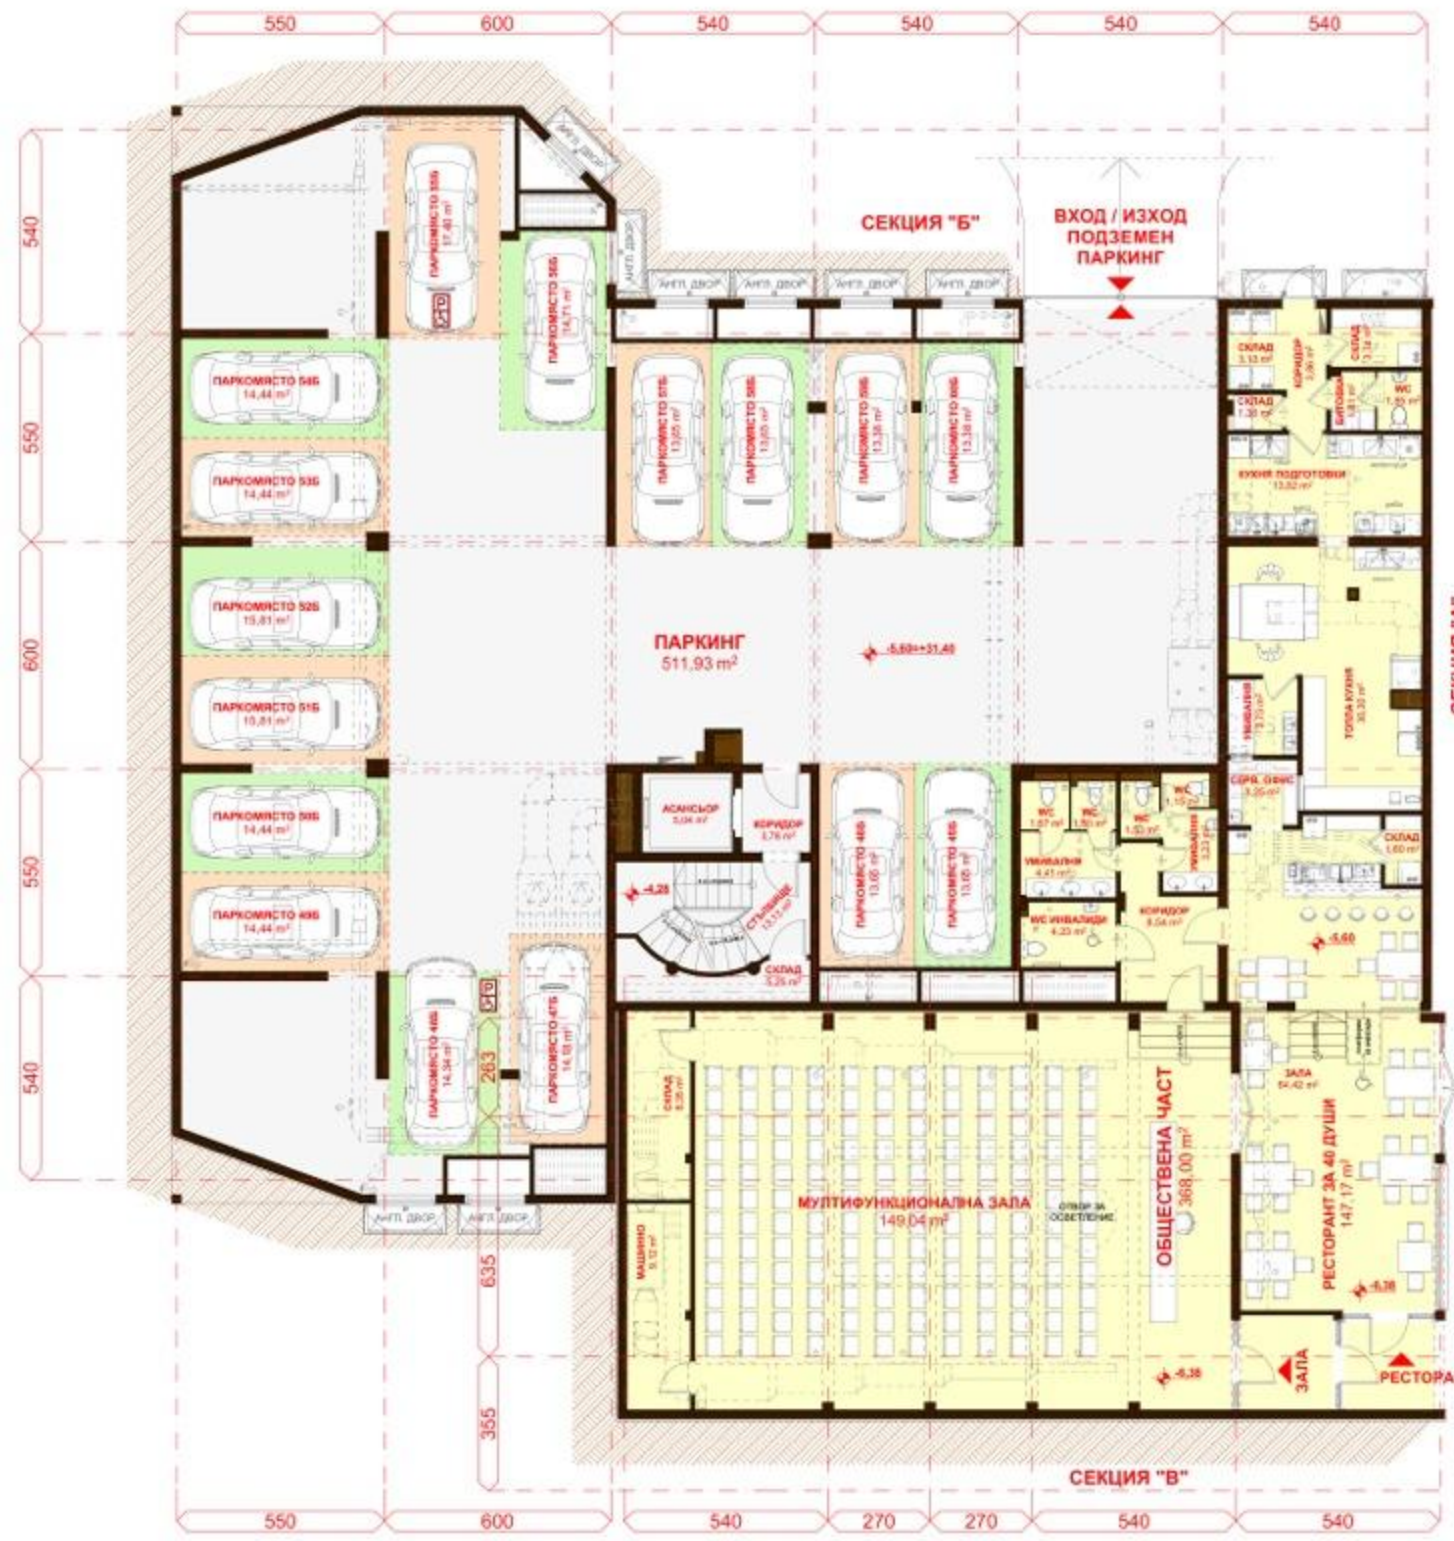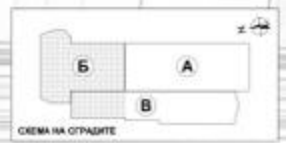


СЕКЦИЯ Б и В • НИВО -2 кота -5,60=+31,40 • М 1:150




КОМПЛЕКС АДМИРАЛ СВЕТИ ВЛАС


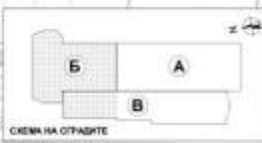


СЕКЦИЯ Б и В • НИВО -1 ката -2,80+34,20 • М 1:150


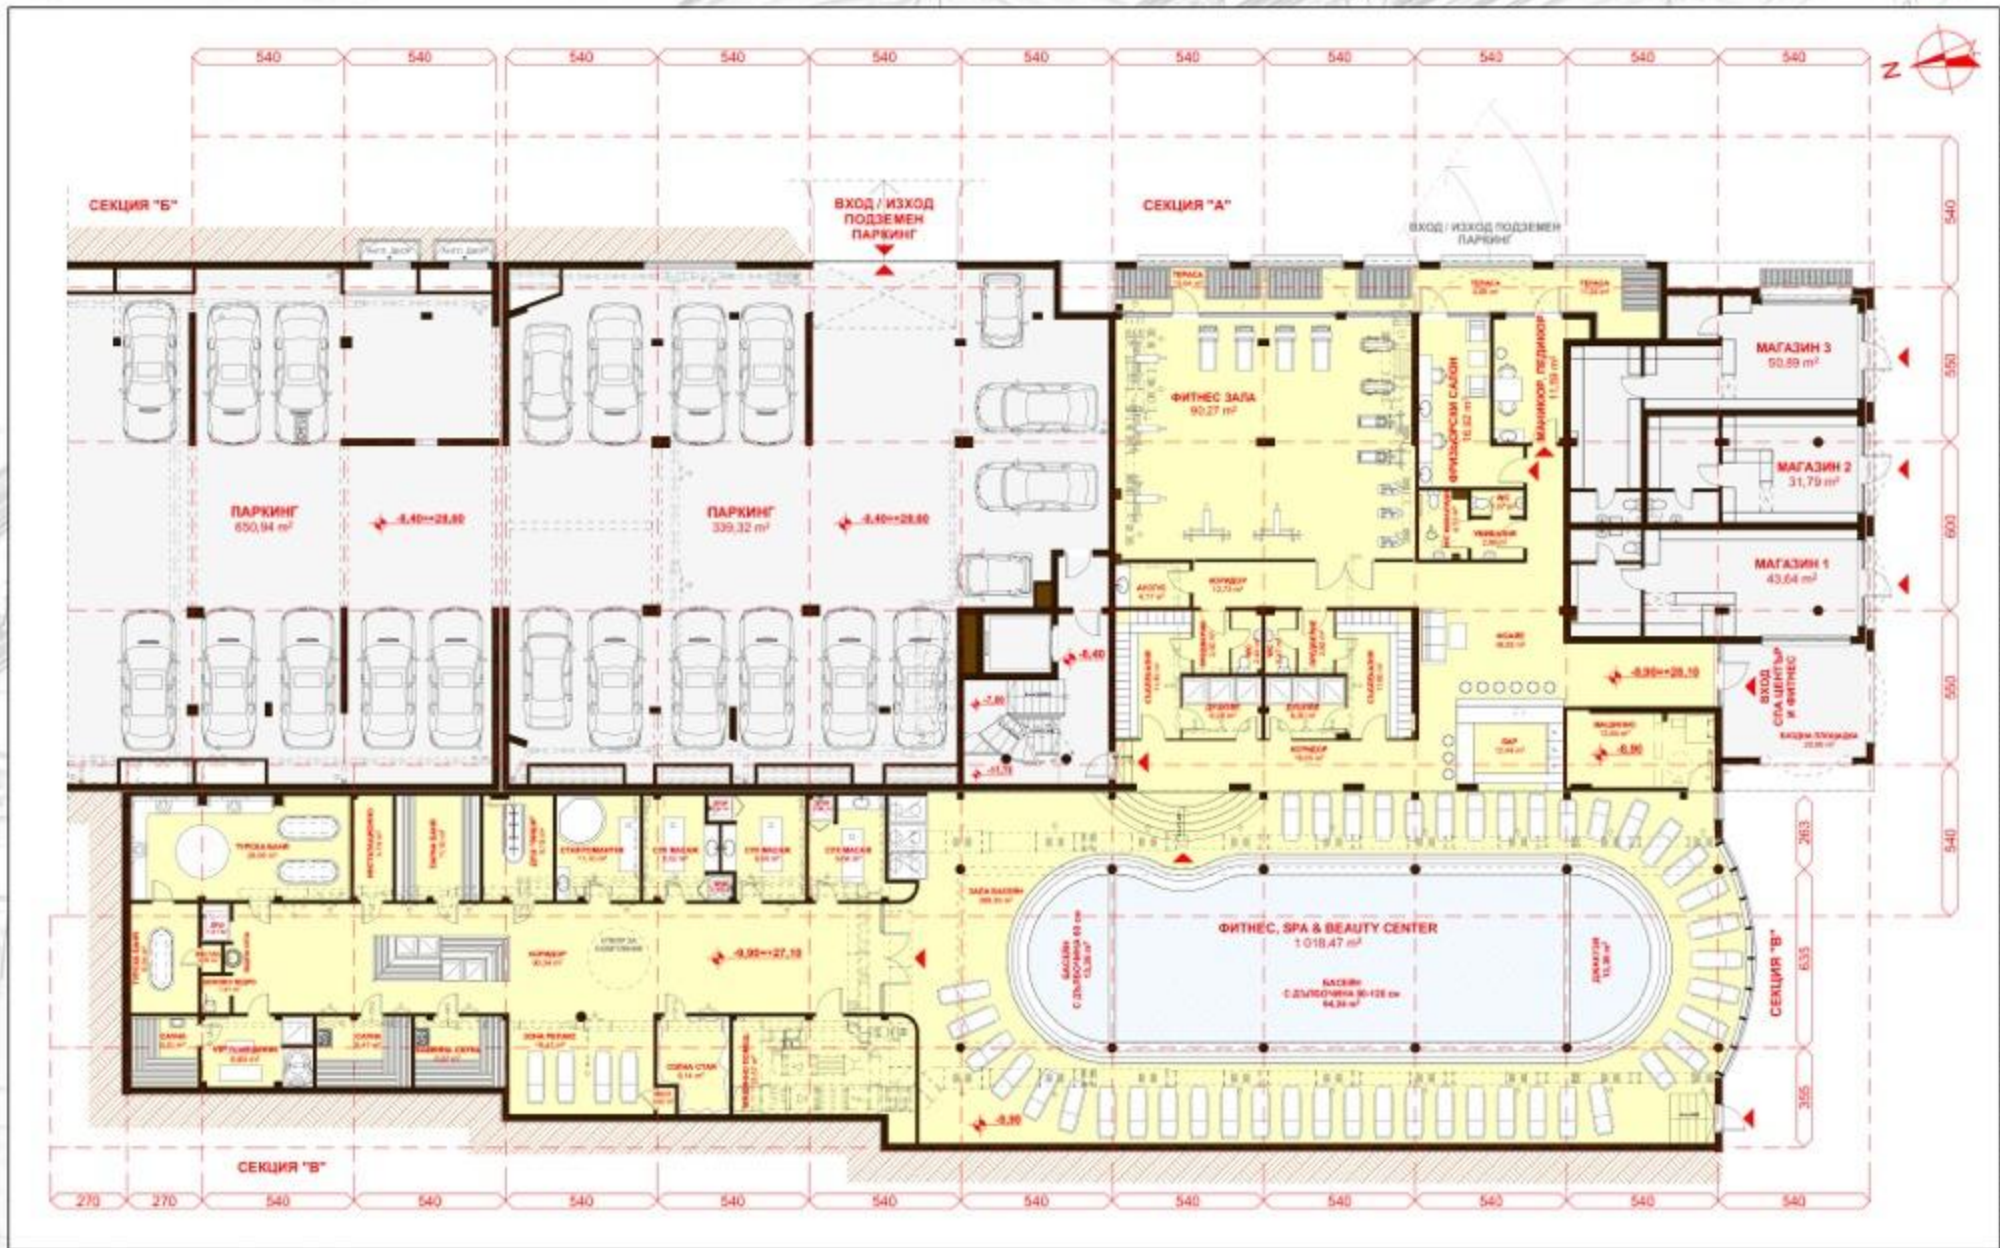


СЕКЦИЯ А и В • ФИТНЕС, SPA & BEAUTY CENTER КОТИ -8,90 и -9,90 • М 1:200

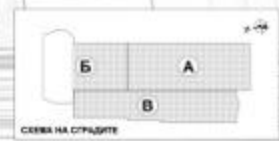


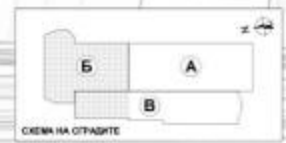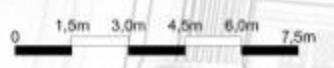


СЕКЦИЯ Б и В • ПАРТЕР кота ±0,00=+37,00 • М 1:150

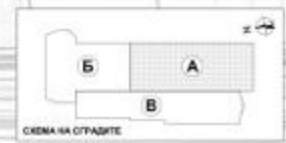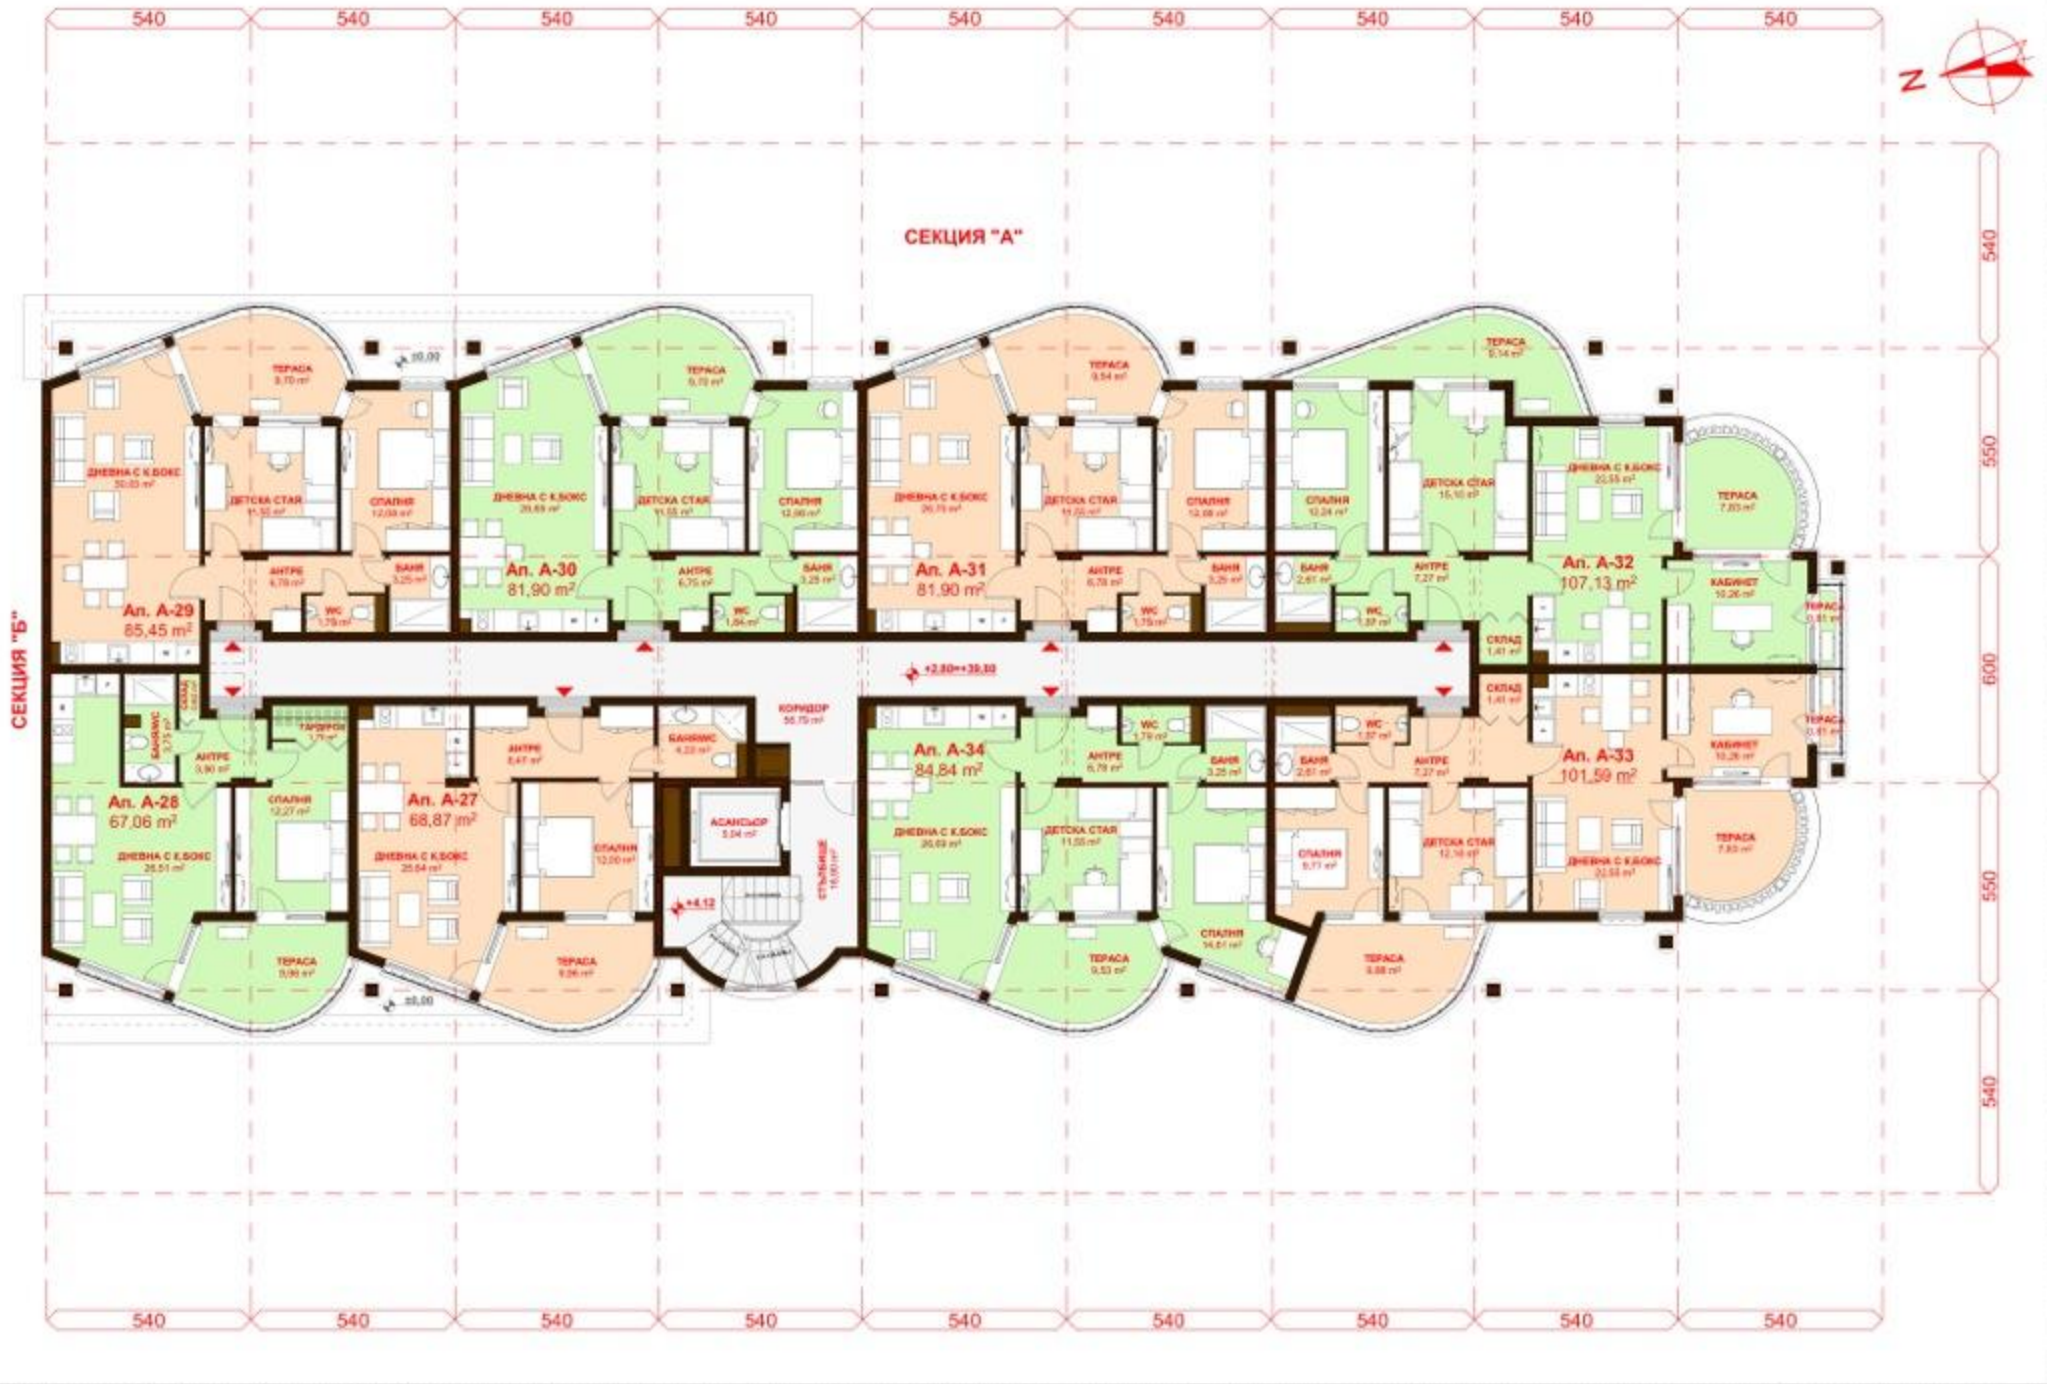


СЕКЦИЯ А • 1 ЕТАЖ кота +2,80=+39,80 • М 1:150

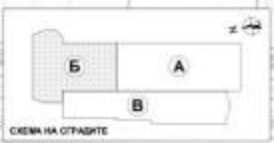


СЕКЦИЯ Б • 1 ЕТАЖ кота +2,80=+39,80 • М 1:150

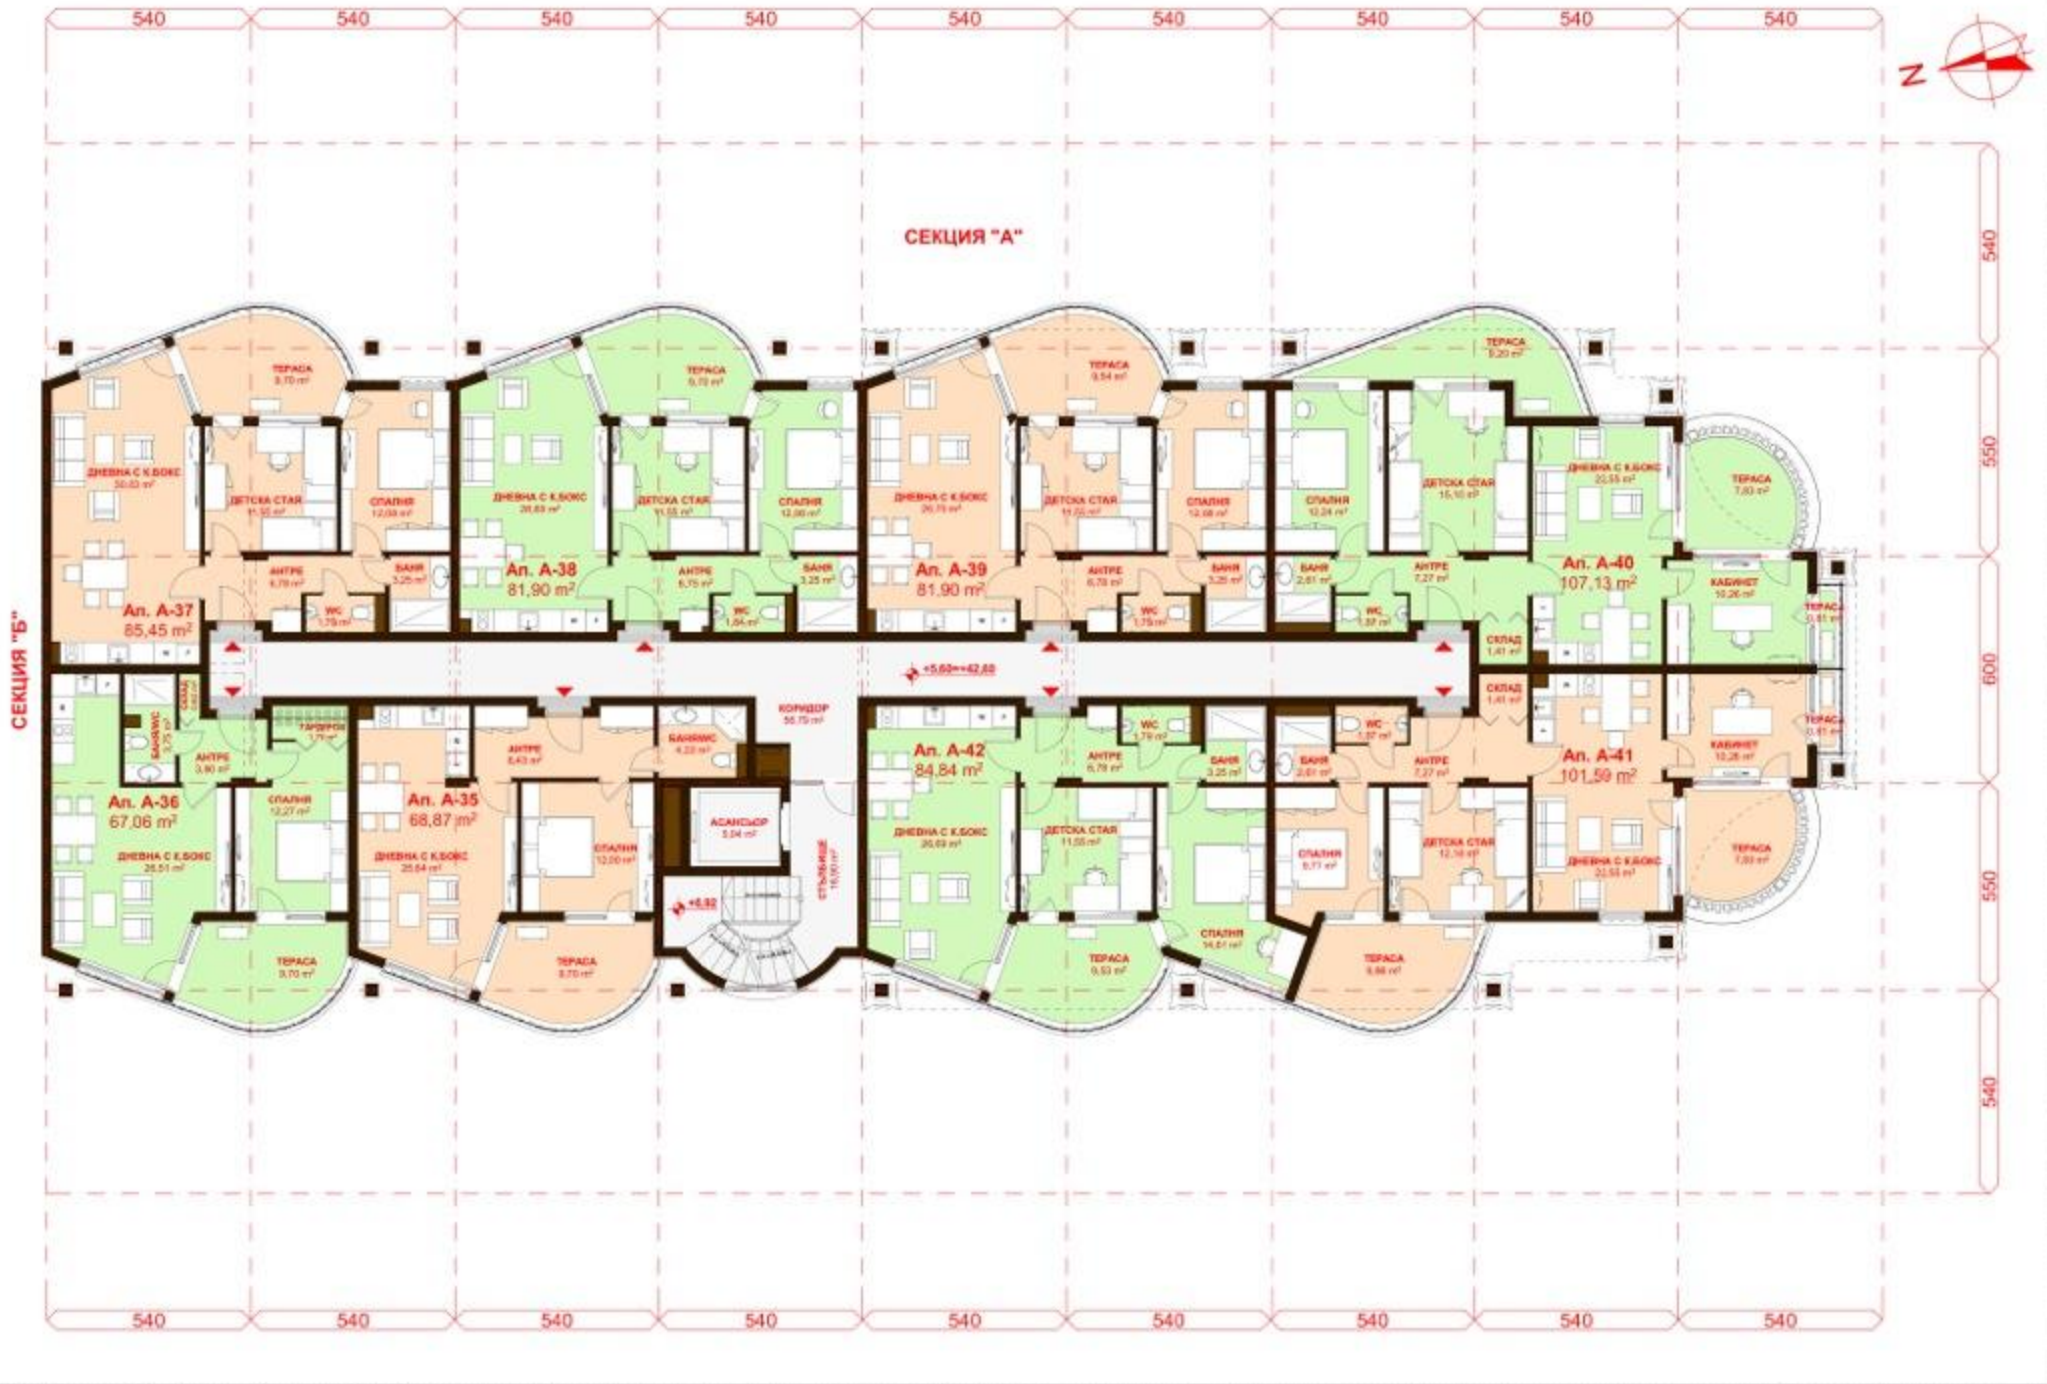

СЕКЦИЯ А • 2 ЕТАЖ кота +5,60=+42,60 • М 1:150

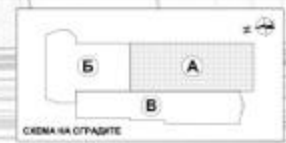


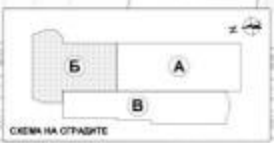


СЕКЦИЯ Б • 2 ЕТАЖ кота +5,60=+42,60 • М 1:150





СЕКЦИЯ А • 3 ЕТАЖ кота +8,40=+45,40 • М 1:150

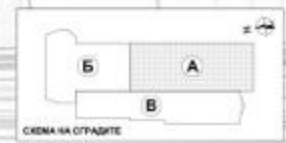


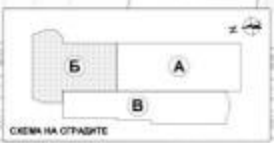

СЕКЦИЯ Б • 3 ЕТАЖ кота +8,40=+45,40 • М 1:150

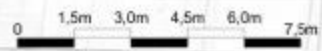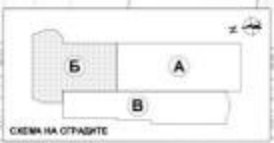



СЕКЦИЯ Б • 4 ЕТАЖ кота +11,20=+48,20 • М 1:150

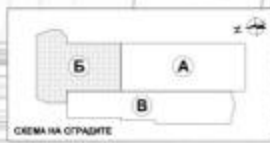

СЕКЦИЯ Б • 5 ЕТАЖ кота +14,00=+51,00 • М 1:150



ТЕРАСА 2 - ВИЖТЕ РАЗПРЕДЕЛЕНИЕ ТЕРАСОВИДЕН ЕТАЖ НА СЕКЦИЯ "Б"

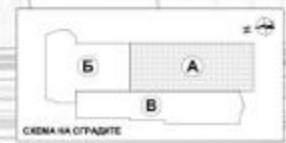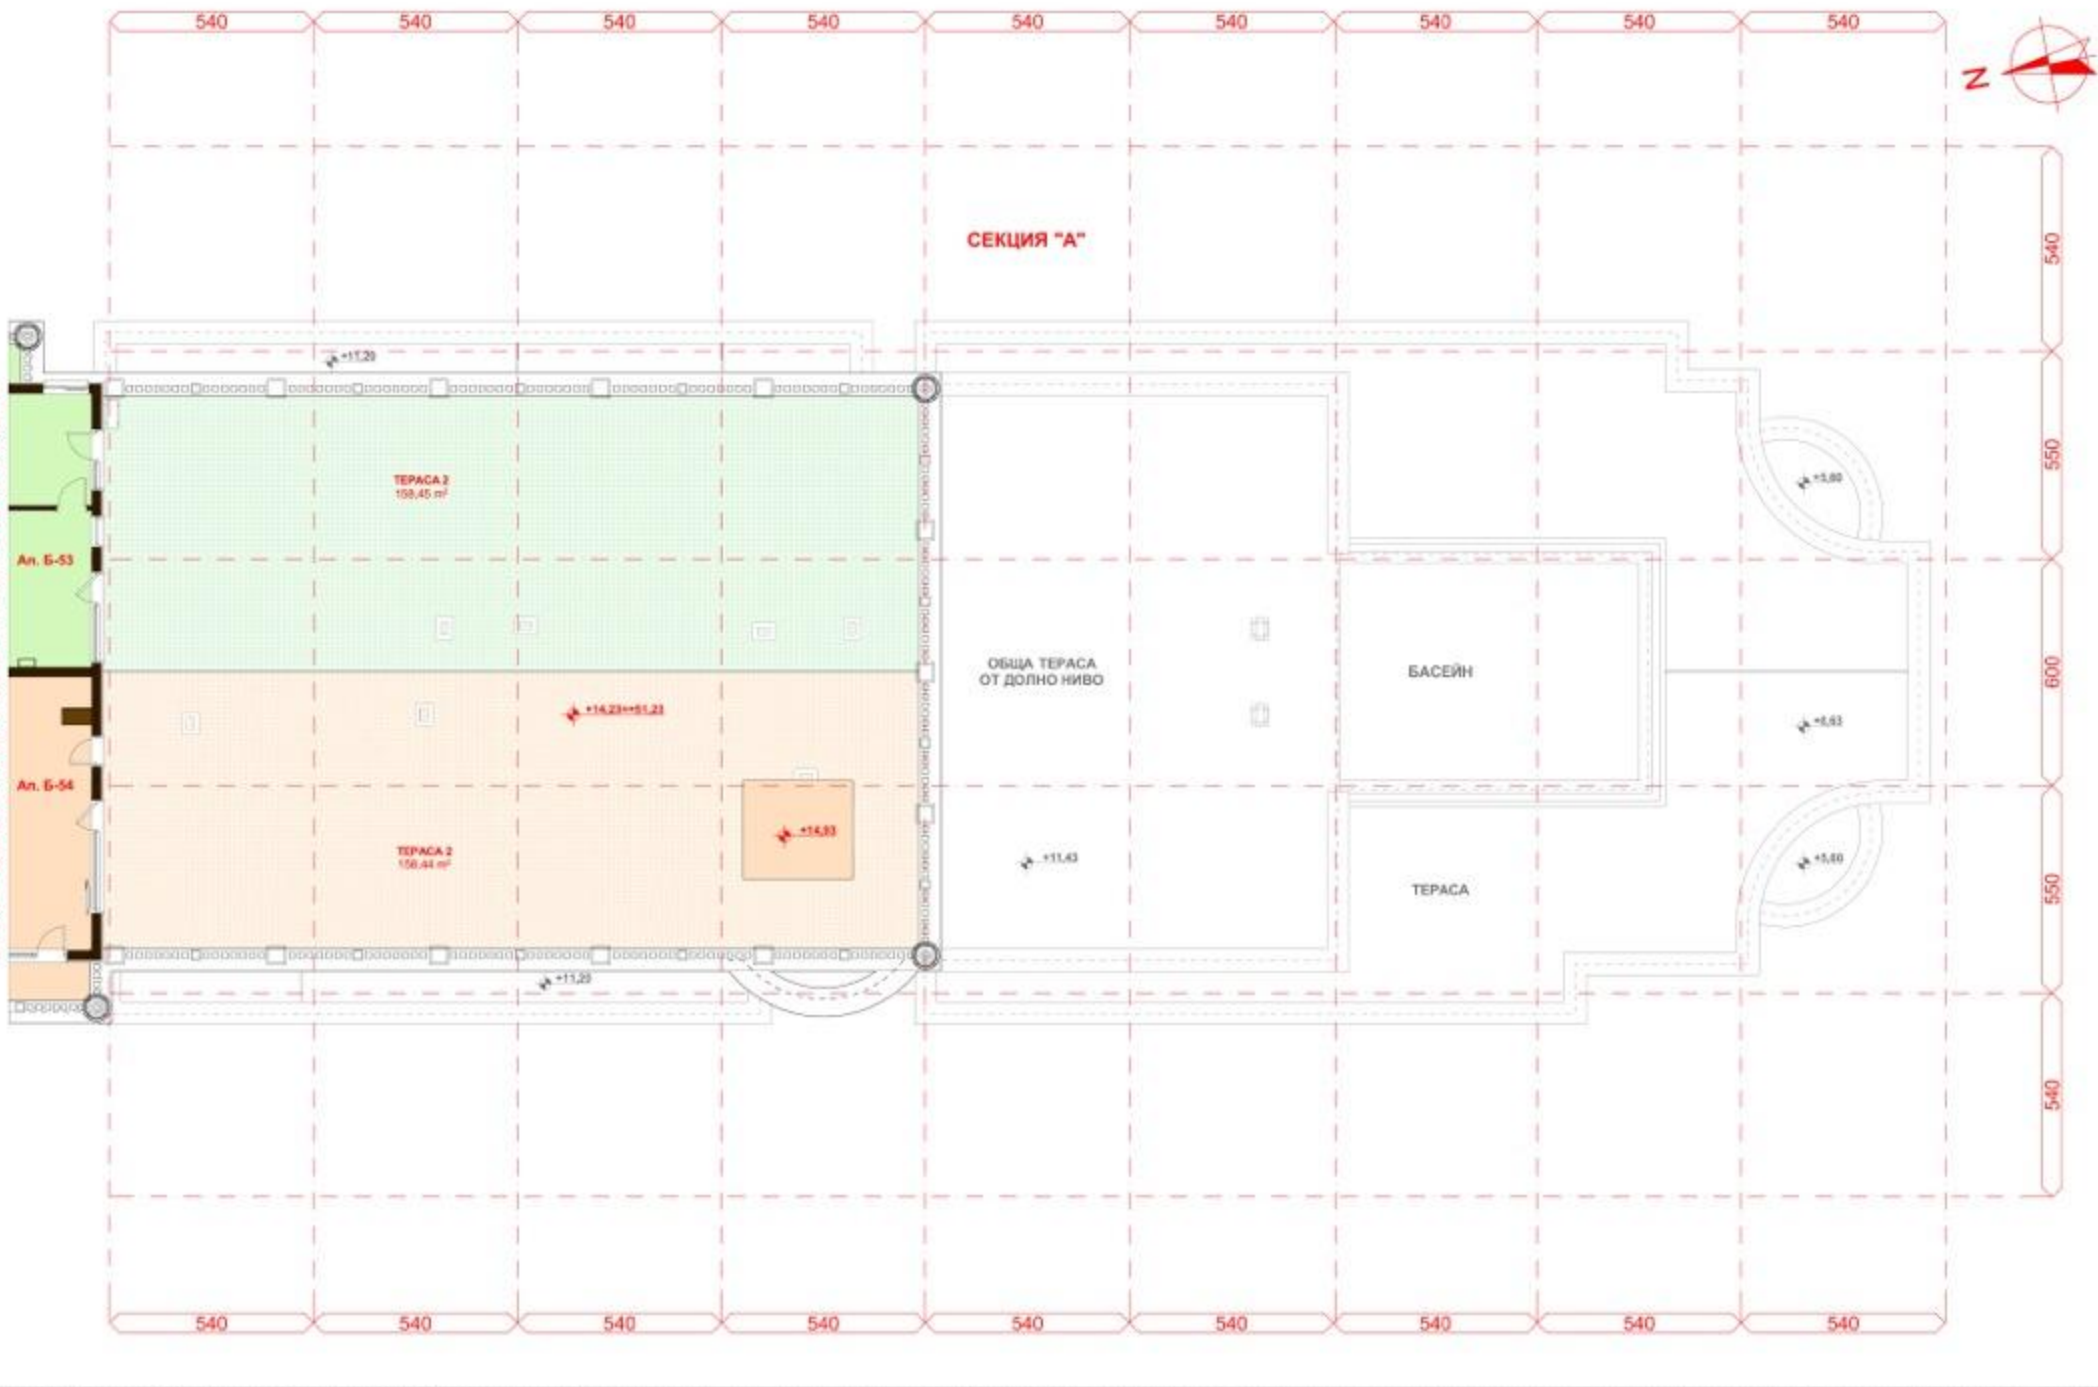

СЕКЦИЯ А • ПЛАН ПОКРИВ кота +14,23=+51,23 • М 1:150